


Proposed Traffic Calming Measures* Chardonay Dr

- NTMP Project Street
- Existing Features**
 - Stop Sign
 - ⊗ Crosswalk
 - 🚦 Traffic Signal
- Proposed Signage**
 - ◆ Speed Hump Sign
- Proposed Traffic Calming Devices**
 - ◆ Speed Hump

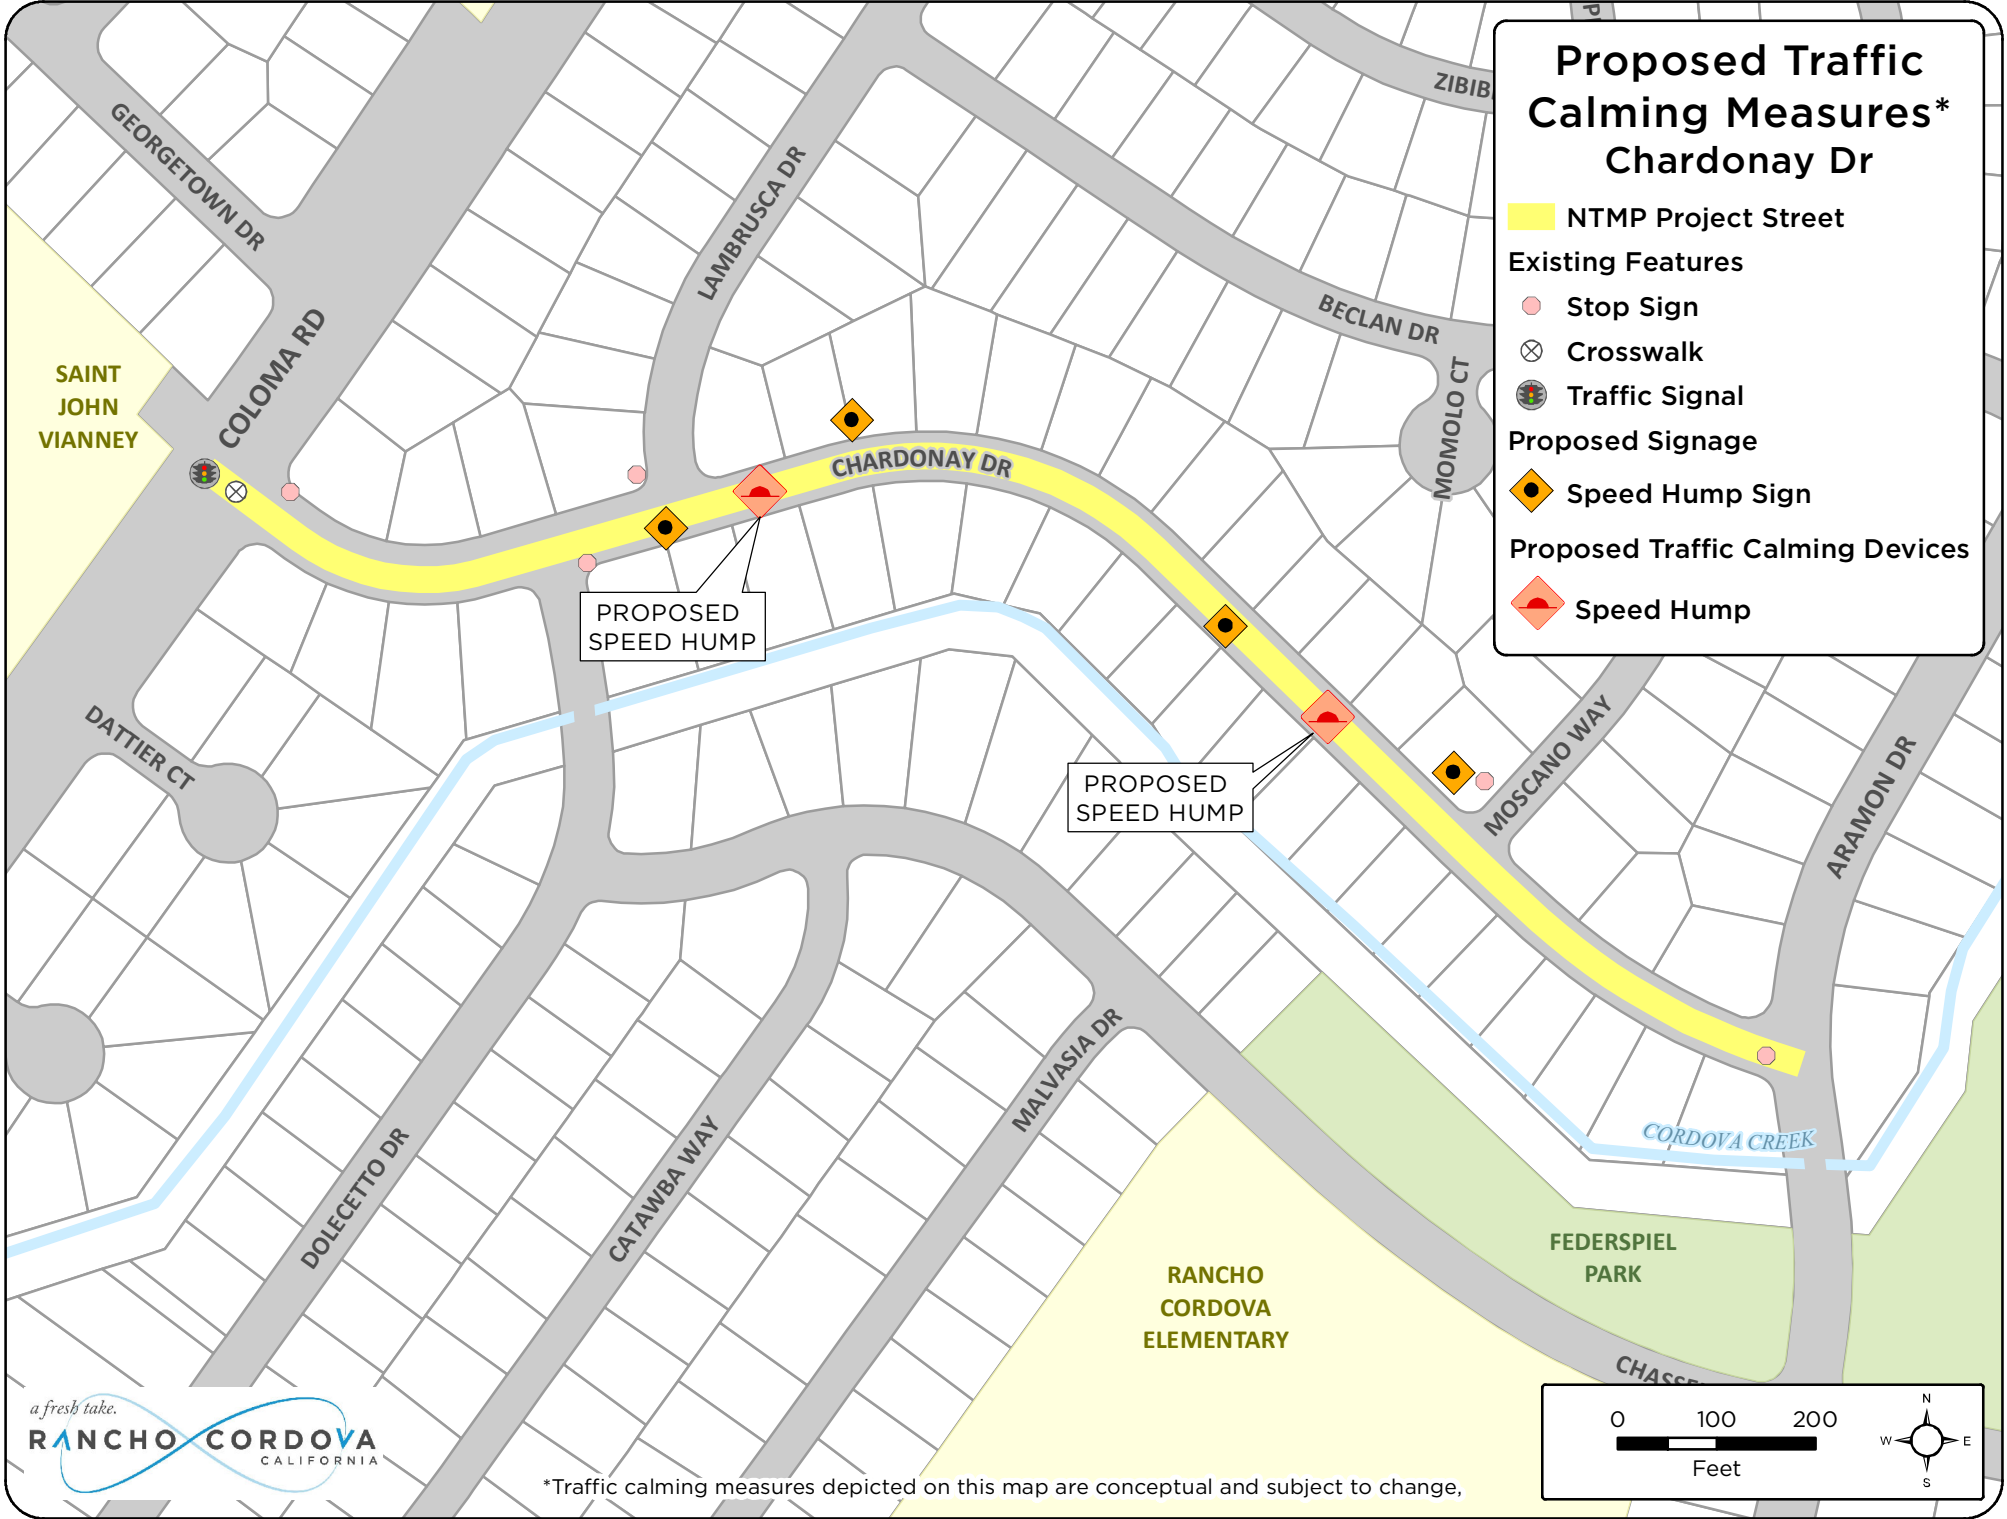

PROPOSED SPEED HUMPS

PROPOSED SPEED HUMPS



*Traffic calming measures depicted on this map are conceptual and subject to change,

